
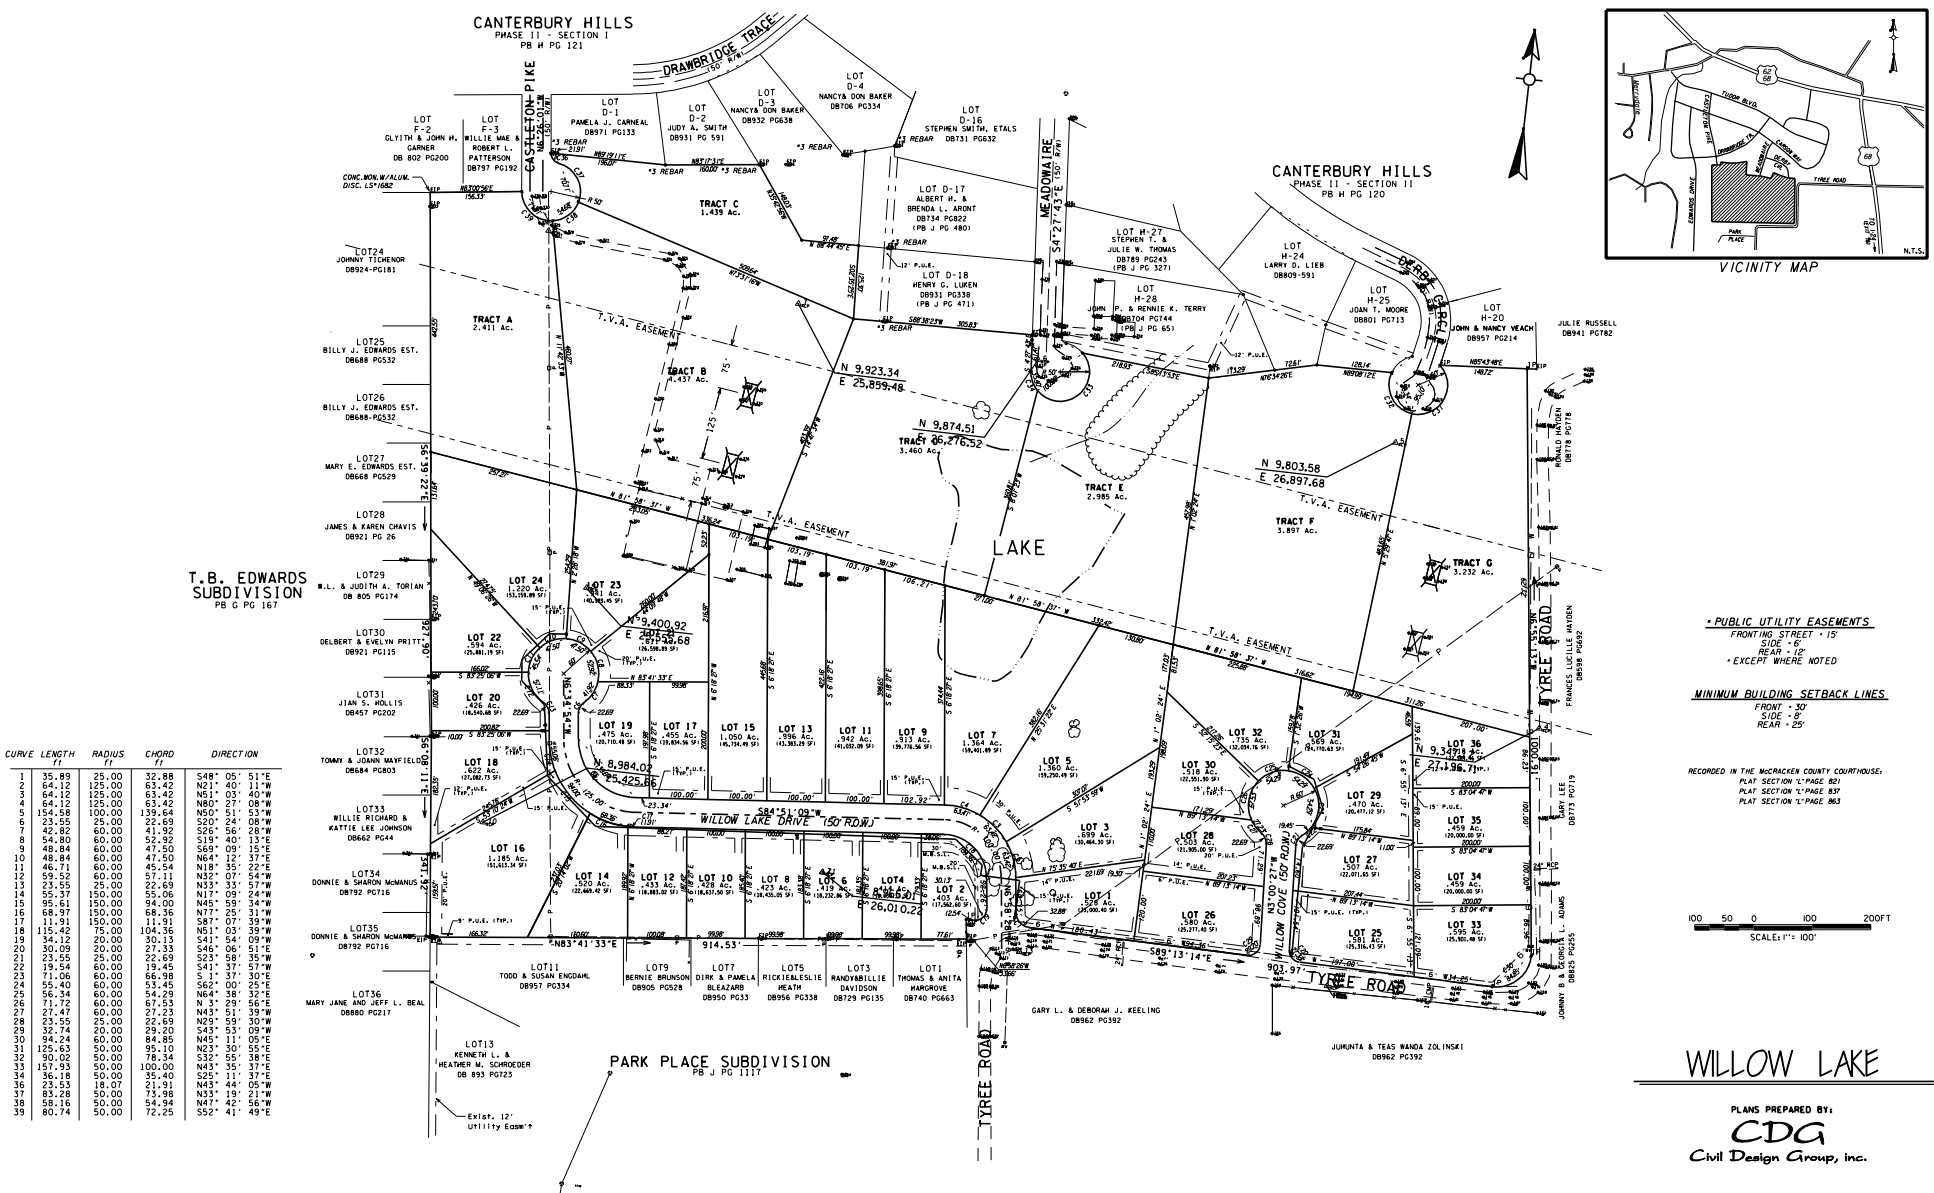


CANTERBURY HILLS  
PHASE II - SECTION I  
PB H PG 121

CANTERBURY HILLS  
PHASE II - SECTION II  
PB H PG 120

T.B. EDWARDS  
SUBDIVISION  
PB C PG 167

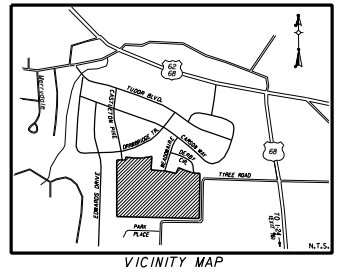


CURVE LENGTH	RADIUS	CHORD	DIRECTION
ft	ft	ft	
1 35.89	25.00	32.88	S48° 05' 51" E
2 64.12	125.00	63.42	N21° 40' 11" W
3 64.12	125.00	63.42	N51° 03' 40" W
4 64.12	125.00	63.42	N80° 27' 08" W
5 154.58	100.00	139.64	N50° 51' 53" W
6 23.56	25.00	22.69	S26° 24' 08" W
7 42.82	60.00	41.32	S26° 56' 28" W
8 54.80	60.00	52.92	S19° 40' 13" E
9 48.84	60.00	47.50	S69° 09' 15" E
10 48.84	60.00	47.50	N64° 12' 37" E
11 48.71	60.00	45.54	N19° 35' 22" E
12 59.52	60.00	57.11	N32° 07' 54" W
13 23.56	25.00	22.69	N33° 53' 57" W
14 55.37	150.00	55.06	N17° 09' 24" W
15 95.61	150.00	94.00	N45° 59' 34" W
16 68.97	150.00	68.36	N71° 21' 31" W
17 11.91	150.00	11.91	S87° 07' 39" W
18 15.42	75.00	104.36	N51° 31' 39" W
19 34.12	20.00	30.13	S41° 54' 09" W
20 30.09	20.00	27.33	S46° 06' 51" E
21 23.55	25.00	22.69	S23° 58' 35" W
22 19.54	60.00	19.45	S41° 37' 57" W
23 71.06	60.00	66.98	S 1° 37' 30" E
24 55.40	60.00	53.45	S62° 00' 25" E
25 56.34	60.00	54.29	N64° 38' 32" E
26 71.72	60.00	67.53	N 3° 29' 56" E
27 23.47	60.00	27.23	N45° 51' 39" W
28 23.55	25.00	22.69	N29° 59' 30" W
29 32.74	20.00	29.20	S43° 53' 09" W
30 94.24	60.00	84.85	N45° 11' 05" E
31 125.63	50.00	95.10	N23° 30' 55" E
32 90.02	50.00	84.85	N45° 11' 05" E
33 157.93	50.00	100.00	N43° 35' 37" E
34 36.18	50.00	36.18	S25° 11' 37" E
35 23.53	18.07	21.91	N43° 44' 05" W
36 83.28	50.00	73.98	N33° 19' 21" W
37 58.16	50.00	54.34	N47° 42' 36" W
38 80.74	50.00	72.25	S52° 41' 49" E

• PUBLIC UTILITY EASEMENTS  
FRONTING STREET - 15'  
SIDE - 6'  
REAR - 12'  
• EXCEPT WHERE NOTED

MINIMUM BUILDING SETBACK LINES  
FRONT - 30'  
SIDE - 8'  
REAR - 25'

RECORDED IN THE WACKER COUNTY COURTHOUSE:  
PLAT SECTION 1 - PAGE 81  
PLAT SECTION 2 - PAGE 82  
PLAT SECTION 3 - PAGE 83

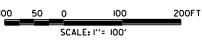

WILLOW LAKE

PLANS PREPARED BY:  
**CDG**  
Civil Design Group, Inc.